

ISSUED FOR CONSTRUCTION

ENGINEER'S SEAL

NO.	DATE	DESCRIPTION	INITIAL
02	04/11/02	F.L.R. PLANS ISSUED FOR CONSTRUCTION	JJM
01	04/09/24	STRUCTURAL F.M. DWGS ISSUED FOR CONSTRUCTION	JJM

DATE	DRAWN	CHECKED

COPYRIGHT (2004)
 COPYRIGHT RESERVED. THIS DRAWING AND DESIGN IS AND AT ALL TIMES REMAINS THE EXCLUSIVE PROPERTY OF DGH ENGINEERING LTD AND SHALL NOT BE USED WITHOUT THE ENGINEER'S CONSENT IN WRITING.
 THE CONTRACTOR SHALL CHECK AND VERIFY ALL DIMENSIONS AND REPORT ALL ERRORS AND OMISSIONS TO THE ENGINEER IN WRITING. DO NOT SCALE THIS DRAWING. THIS DRAWING SHALL NOT BE USED FOR CONSTRUCTION OR BUILDING PERMIT PURPOSES UNTIL SEALED AND SIGNED.

12 AVIATION BLVD, ST. ANDREWS, MB R1A 3N5
 PHONE: (204) 334-8848 FAX: (204) 334-8886



CLIENT
MOFFETT FARMS
 12186 RTE 114
 PENOBAQUIS, NB
 E4G 2Z4

PROJECT TITLE
1,200 SOW FARROW COMPLEX

PROJECT NUMBER: 04-7-1857-001-30 DATE: JULY/2004

FLOOR PLAN - OVERALL

A1 REV. R00

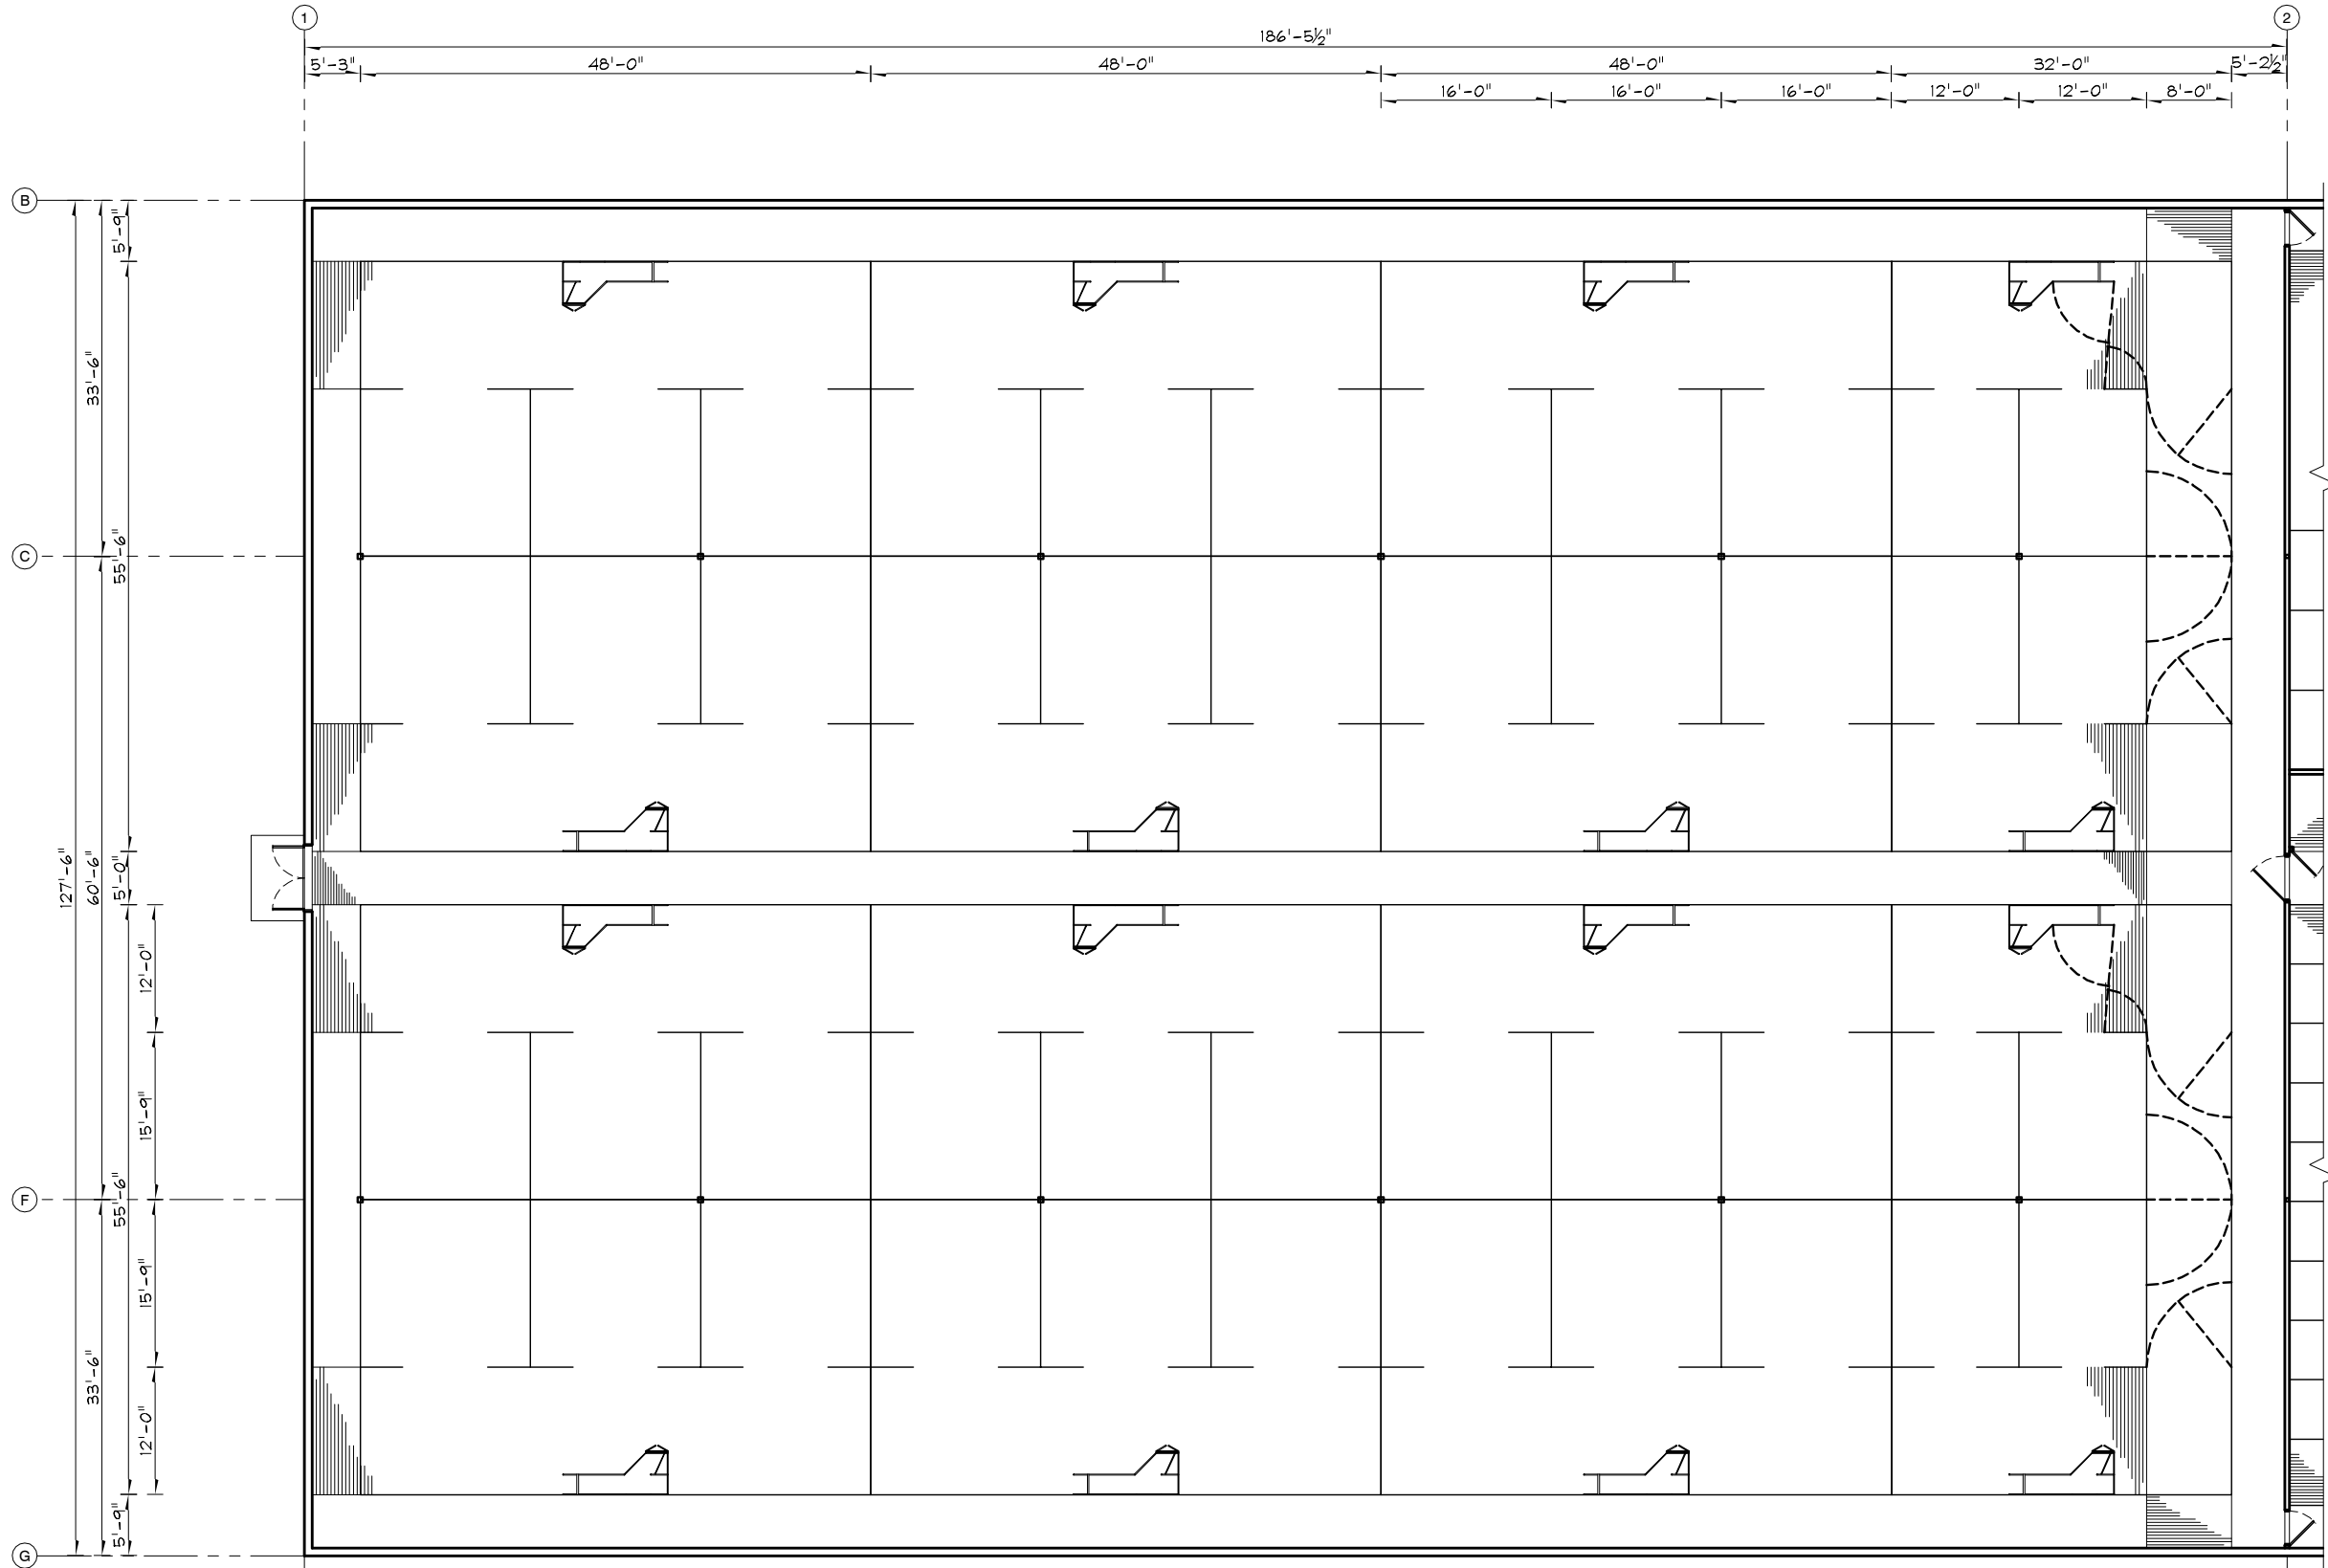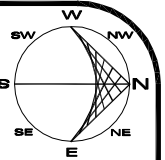

FLOOR PLAN - GESTATION



ISSUED FOR CONSTRUCTION

ENGINEER'S SEAL

NO.	DATE	DESCRIPTION	INITIAL
02	04/11/02	FLR. PLANS ISSUED FOR CONSTRUCTION	JJM
01	04/09/24	STRUCTURAL FTL DWGS ISSUED FOR CONSTRUCTION	JJM

DATE	DRAWN	CHECKED

COPYRIGHT (2004)
 COPYRIGHT RESERVED. THIS DRAWING AND DESIGN IS AND AT ALL TIMES REMAINS THE EXCLUSIVE PROPERTY OF DGH ENGINEERING LTD AND SHALL NOT BE USED WITHOUT THE ENGINEER'S CONSENT IN WRITING.
 THE CONTRACTOR SHALL CHECK AND VERIFY ALL DIMENSIONS AND REPORT ALL ERRORS AND OMISSIONS TO THE ENGINEER IN WRITING. DO NOT SCALE THIS DRAWING. THIS DRAWING SHALL NOT BE USED FOR CONSTRUCTION OR BUILDING PERMIT PURPOSES UNTIL SEALED AND SIGNED.



12 AVIATION BLVD, ST. ANDREWS, MB R1A 3N5
 PHONE: (204) 334-8848 FAX: (204) 334-8885

CLIENT
MOFFETT FARMS
 12186 RTE 114
 PENOBAQUIS, NB
 E4G 2Z4

PROJECT TITLE
1,200 SOW FARROW COMPLEX

PROJECT NUMBER: 04-7-1857-001-30 DATE: JULY/2004

FLOOR PLAN - GESTATION

A1.2 REV. R00